


户型设计

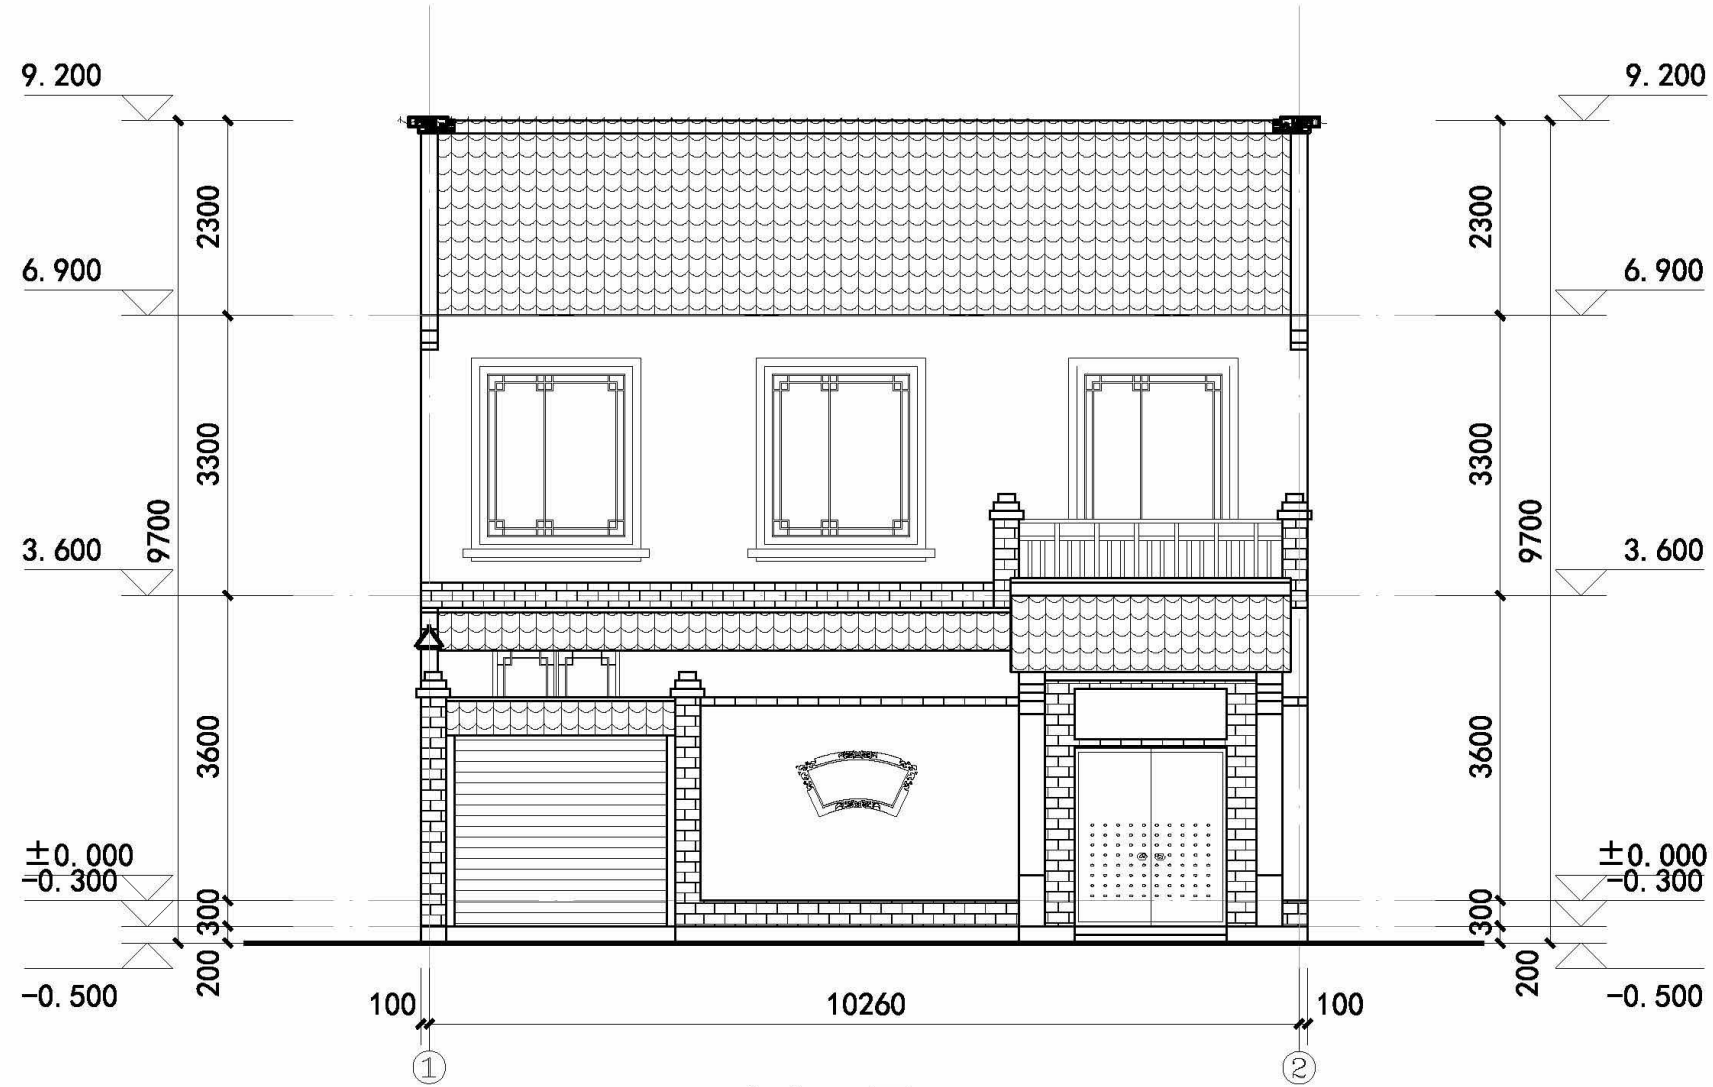

南立面图 1: 100